

COLCHESTER ARTS CENTRE MAIN STAGE DEFAULT GIG RIG PLAN

Version 1.0
 Plan by JV
 Last updated 21/11/15



ETC Source Four Junior (575w)



ETC Source Four Fresnel (750w)

92 Flown 15A socket

[TEXT] Floor connection/15A socket




PAR64 (CP62)/1kw



Martin RoboScan812 (150w)

BACKSTAGE STORAGE

TO GREEN ROOM

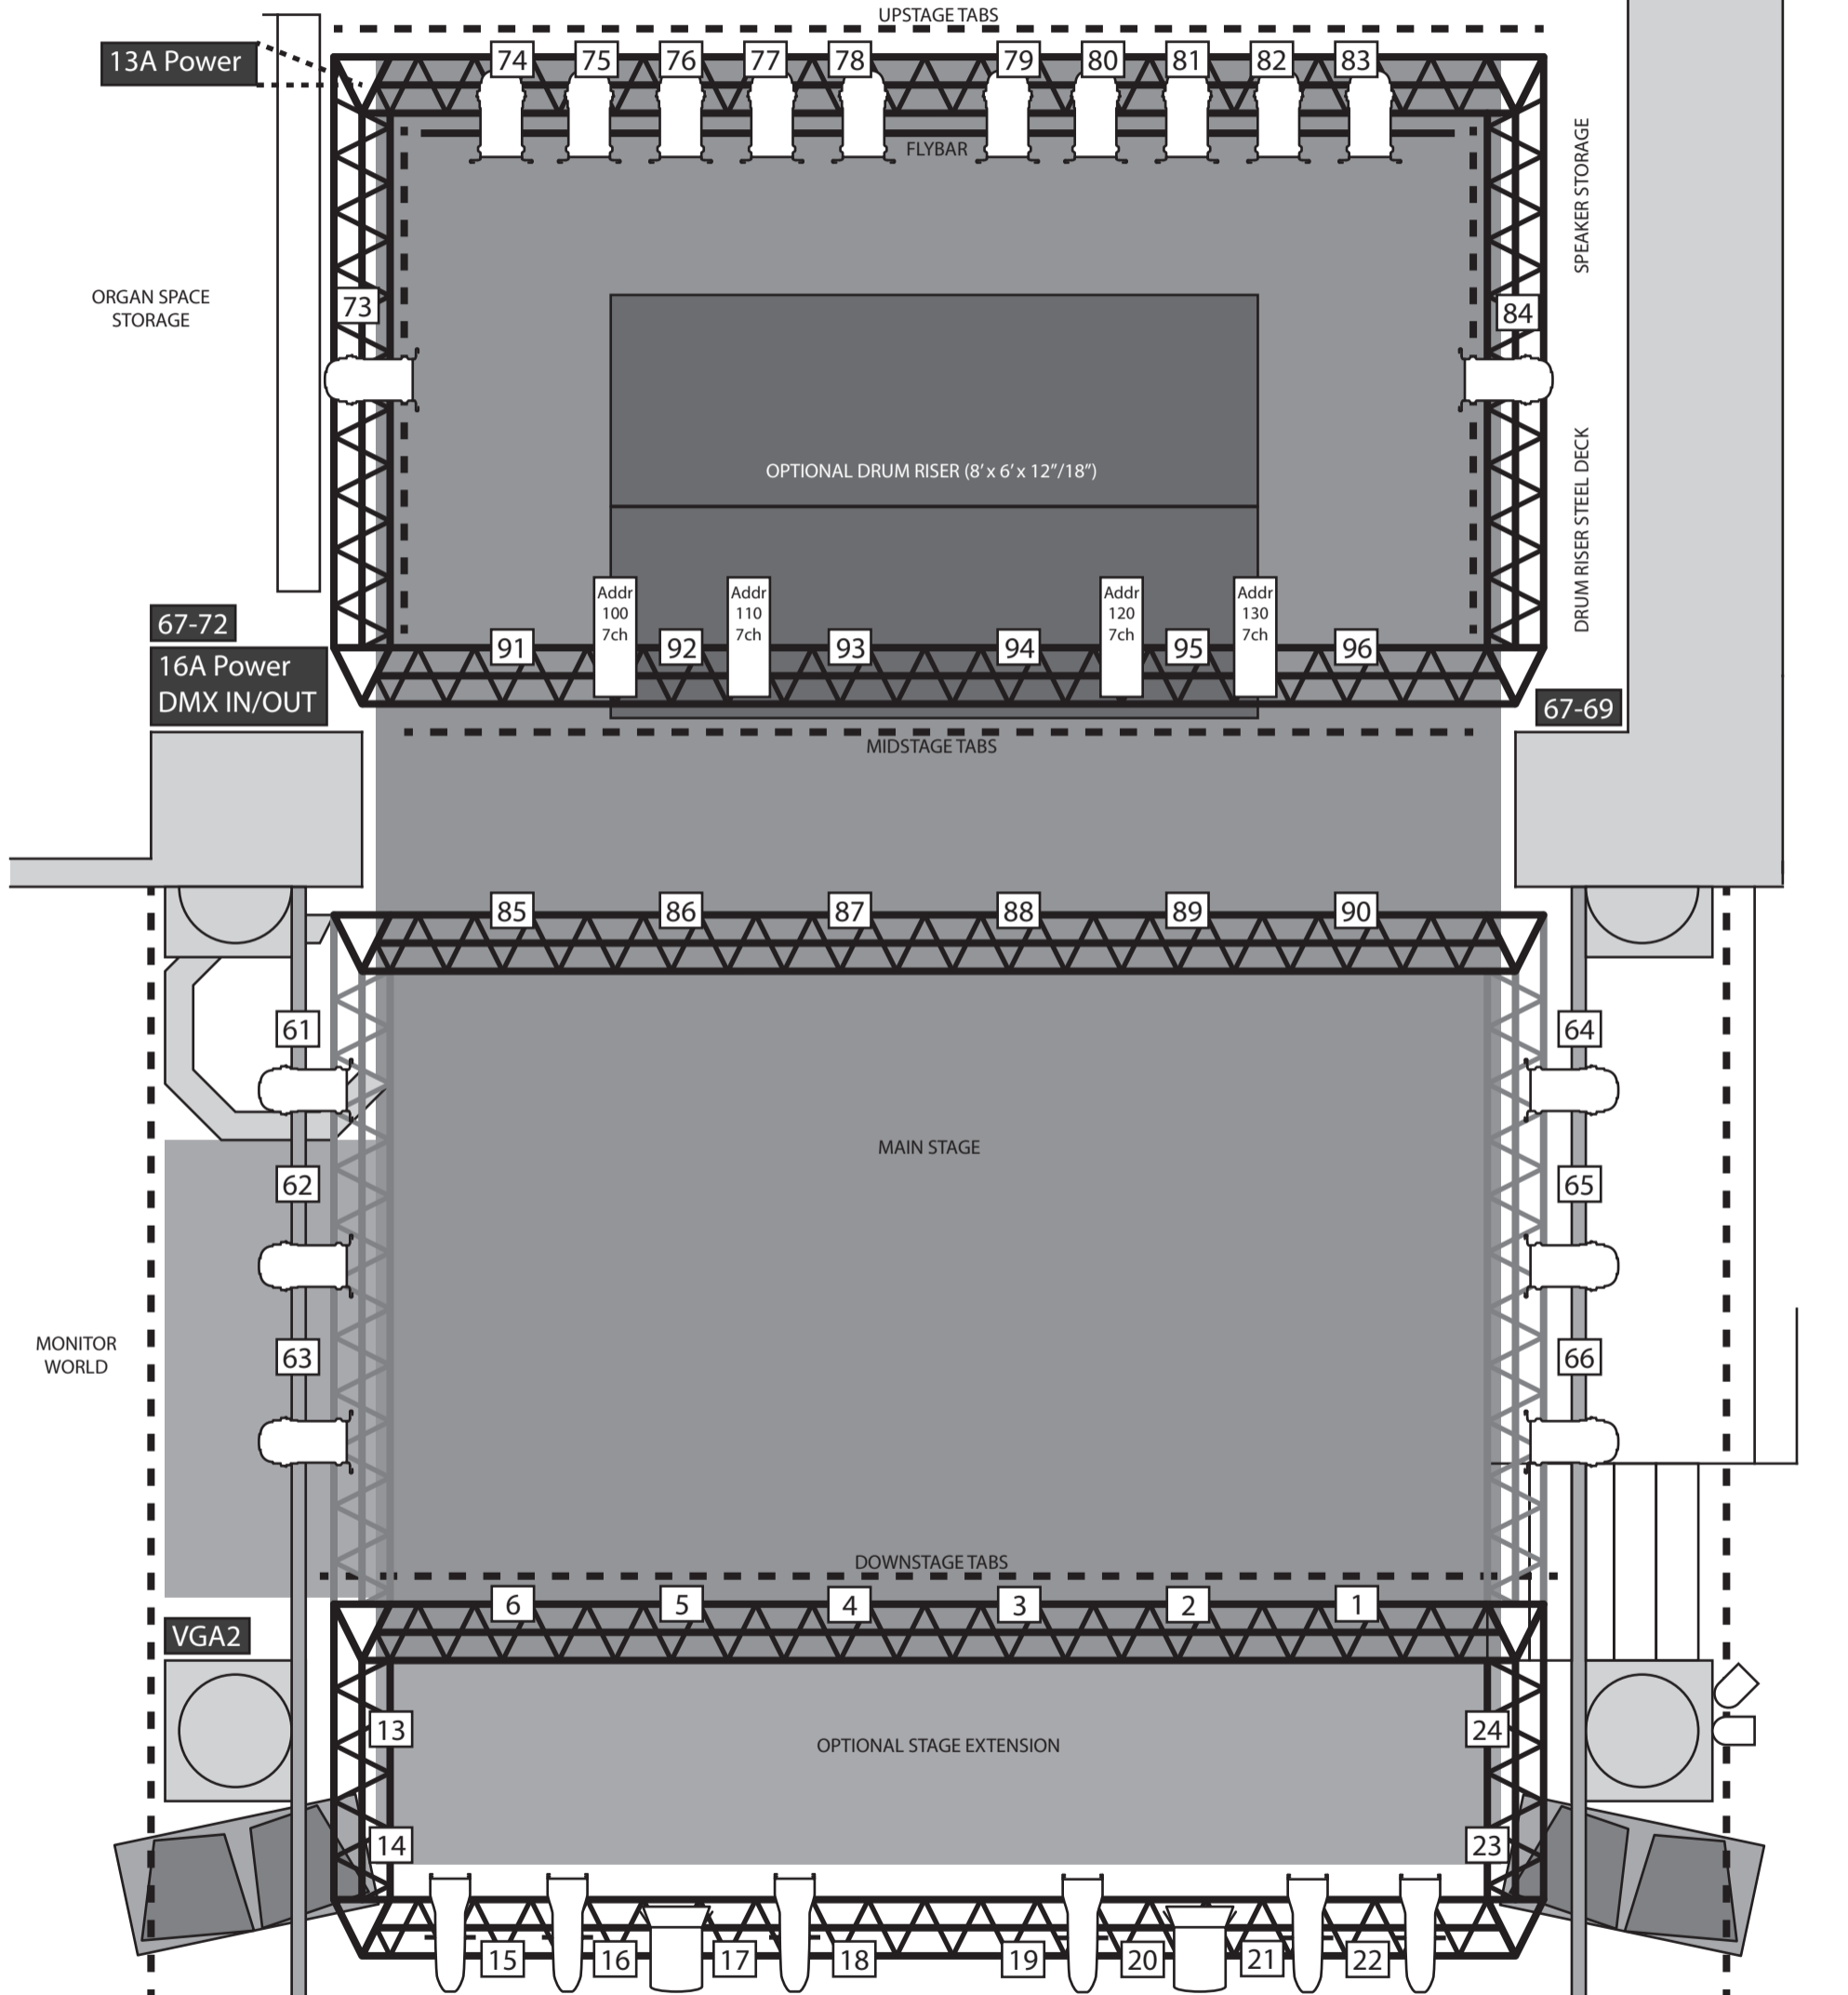

			CAST IRON BARRIER (WHEN REQUIRED)			