


# COLCHESTER ARTS CENTRE

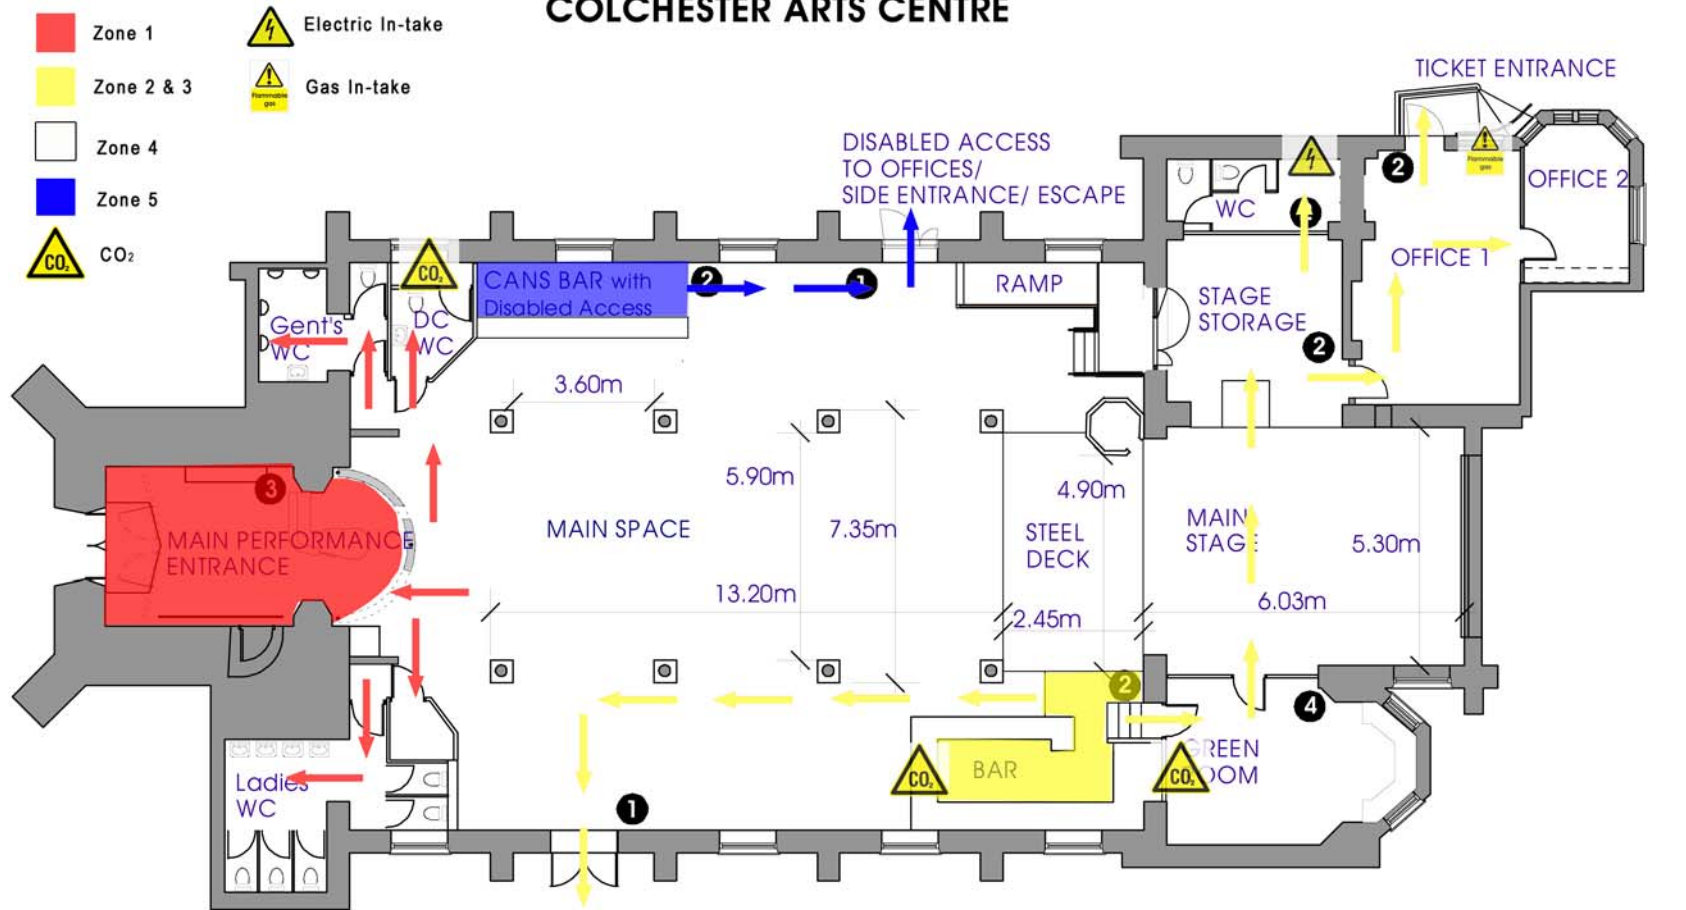

Inkpen Downie Architecture & Design  
 35 North Hill • Colchester • CO1 1QR  
 Tel 01206 577244 • Fax 01206 563377  
 arch@inkpendownie.co.uk • www.inkpendownie.co.uk

STEEL DECK Depth 2.45 metres  
 Width 4.90 metres  
 MAIN STAGE Depth 6.03 metres  
 Width 5.30 metres

- 1 Water Fire Extinguisher
- 2 CO<sub>2</sub> Fire Extinguisher
- 3 Foam Spray Fire Extinguisher
- 4 Powder Fire Extinguisher